


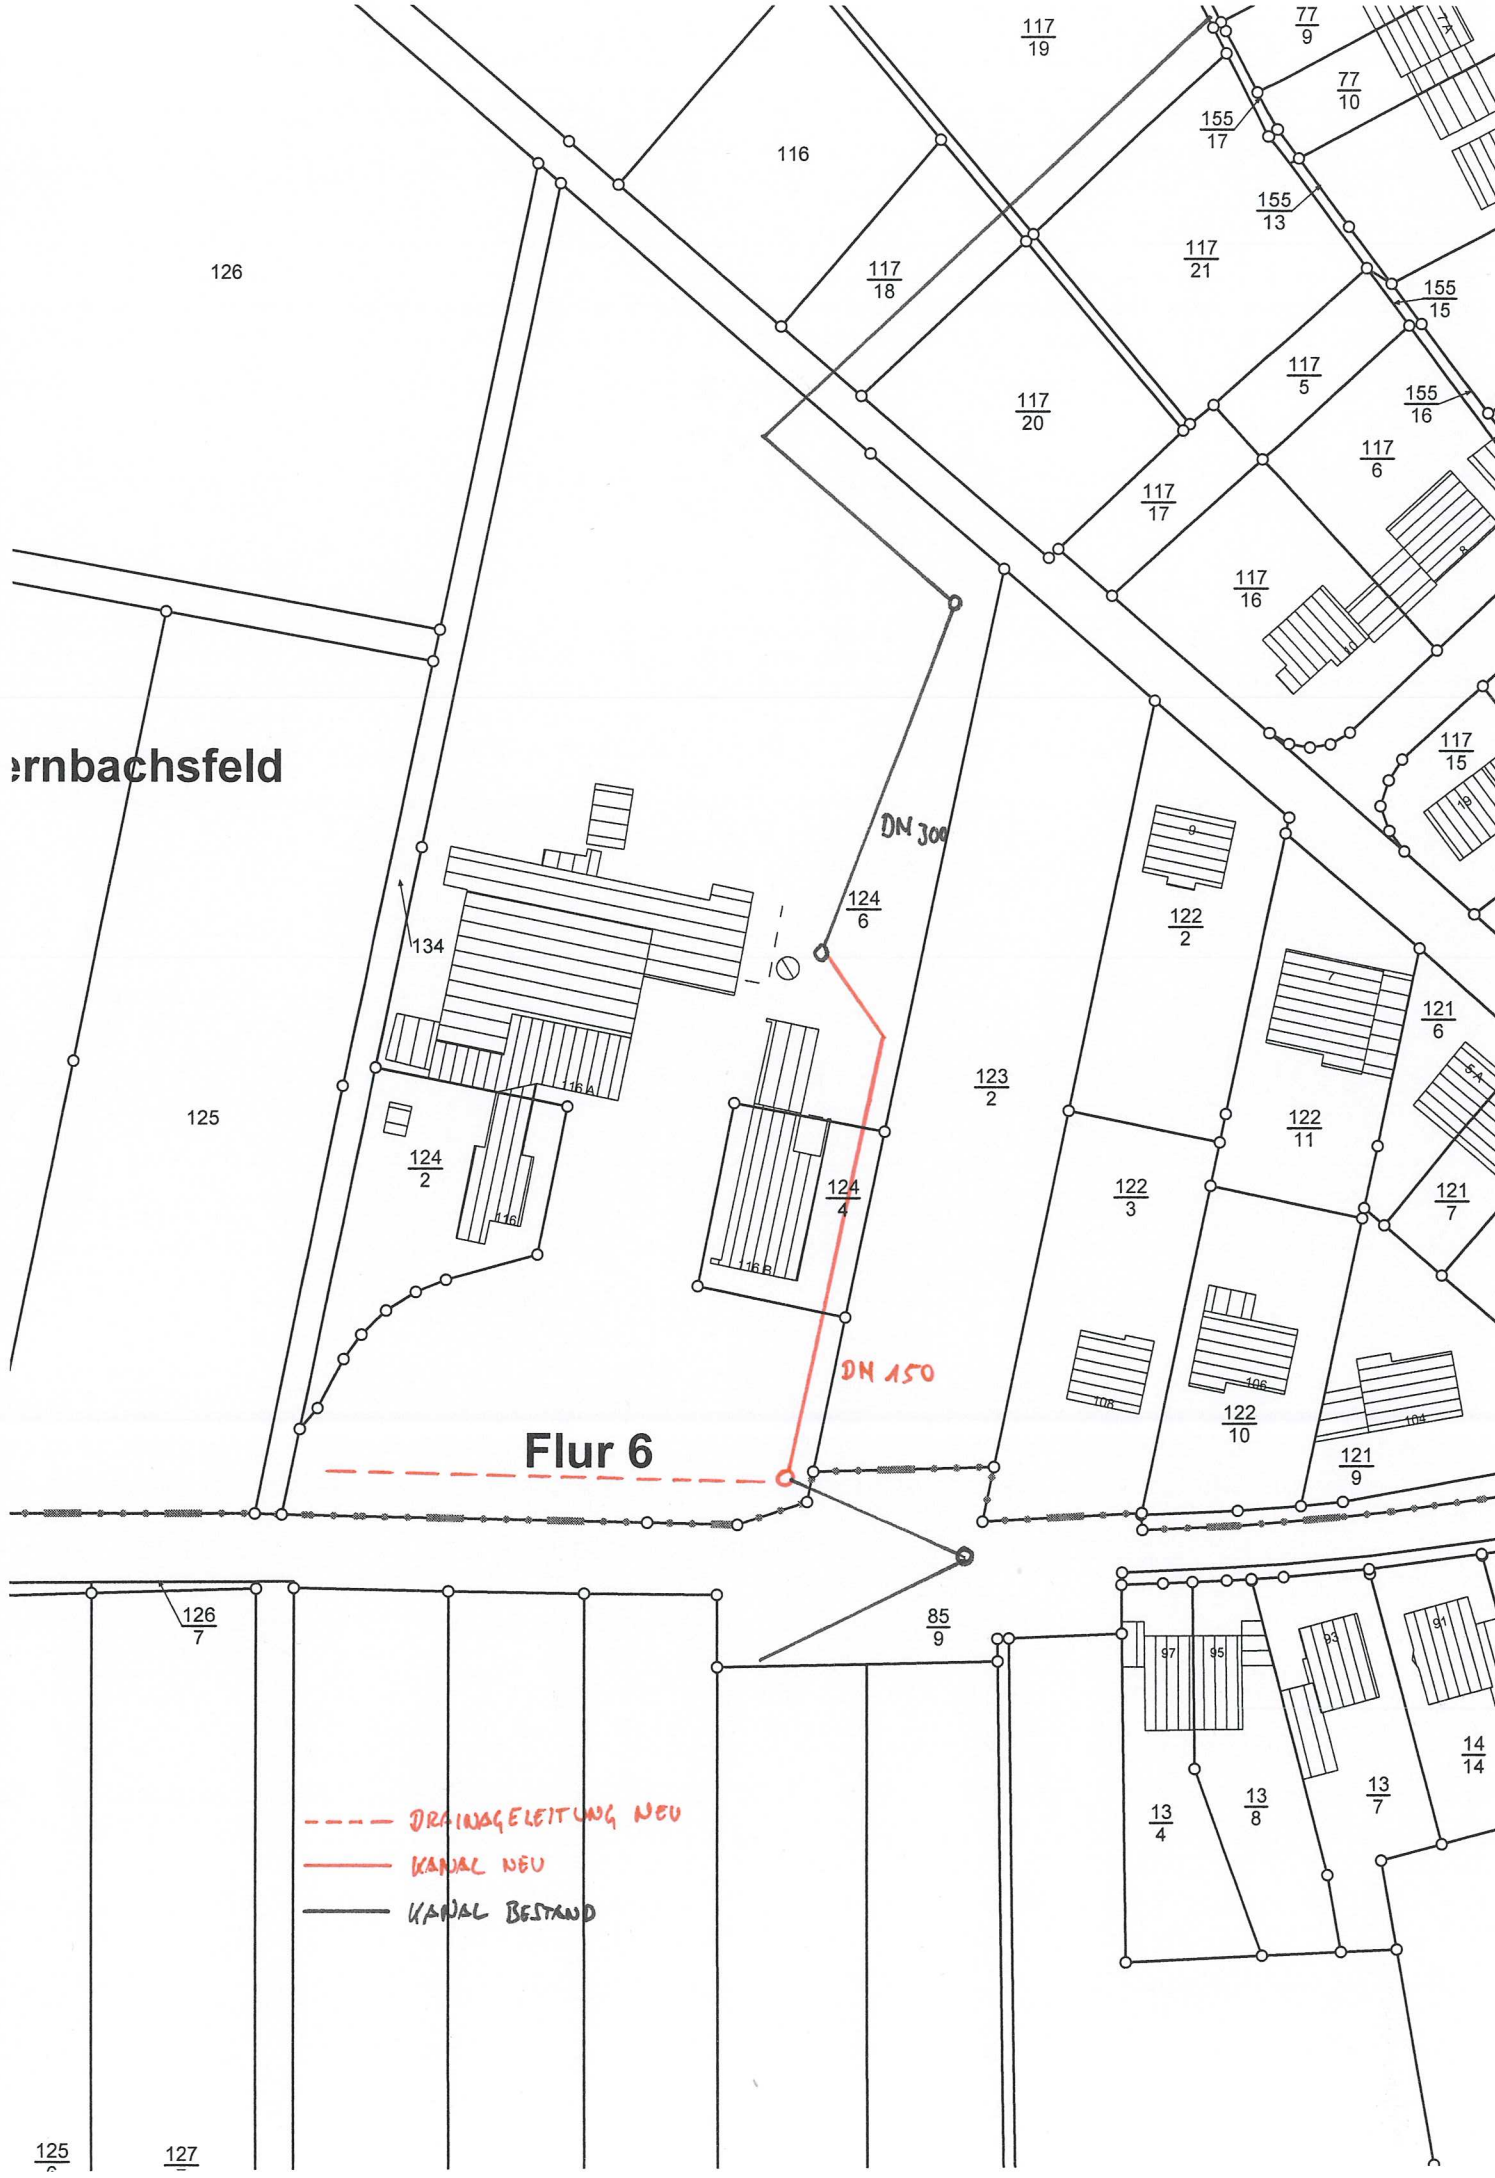

ernbachsfeld

Flur 6

DN 300

DN 150

- DRAINAGELEITUNG NEU
- KANAL NEU
- KANAL BESTAND